


Figure 2 - Elevation View of Support Structure


NOTE SEE DWG: TS-PL-53725.3

NO.	DESCRIPTION	DATE	BY	CHECKED
1	ISSUED FOR CONSTRUCTION			
2				
3				
4				
5				

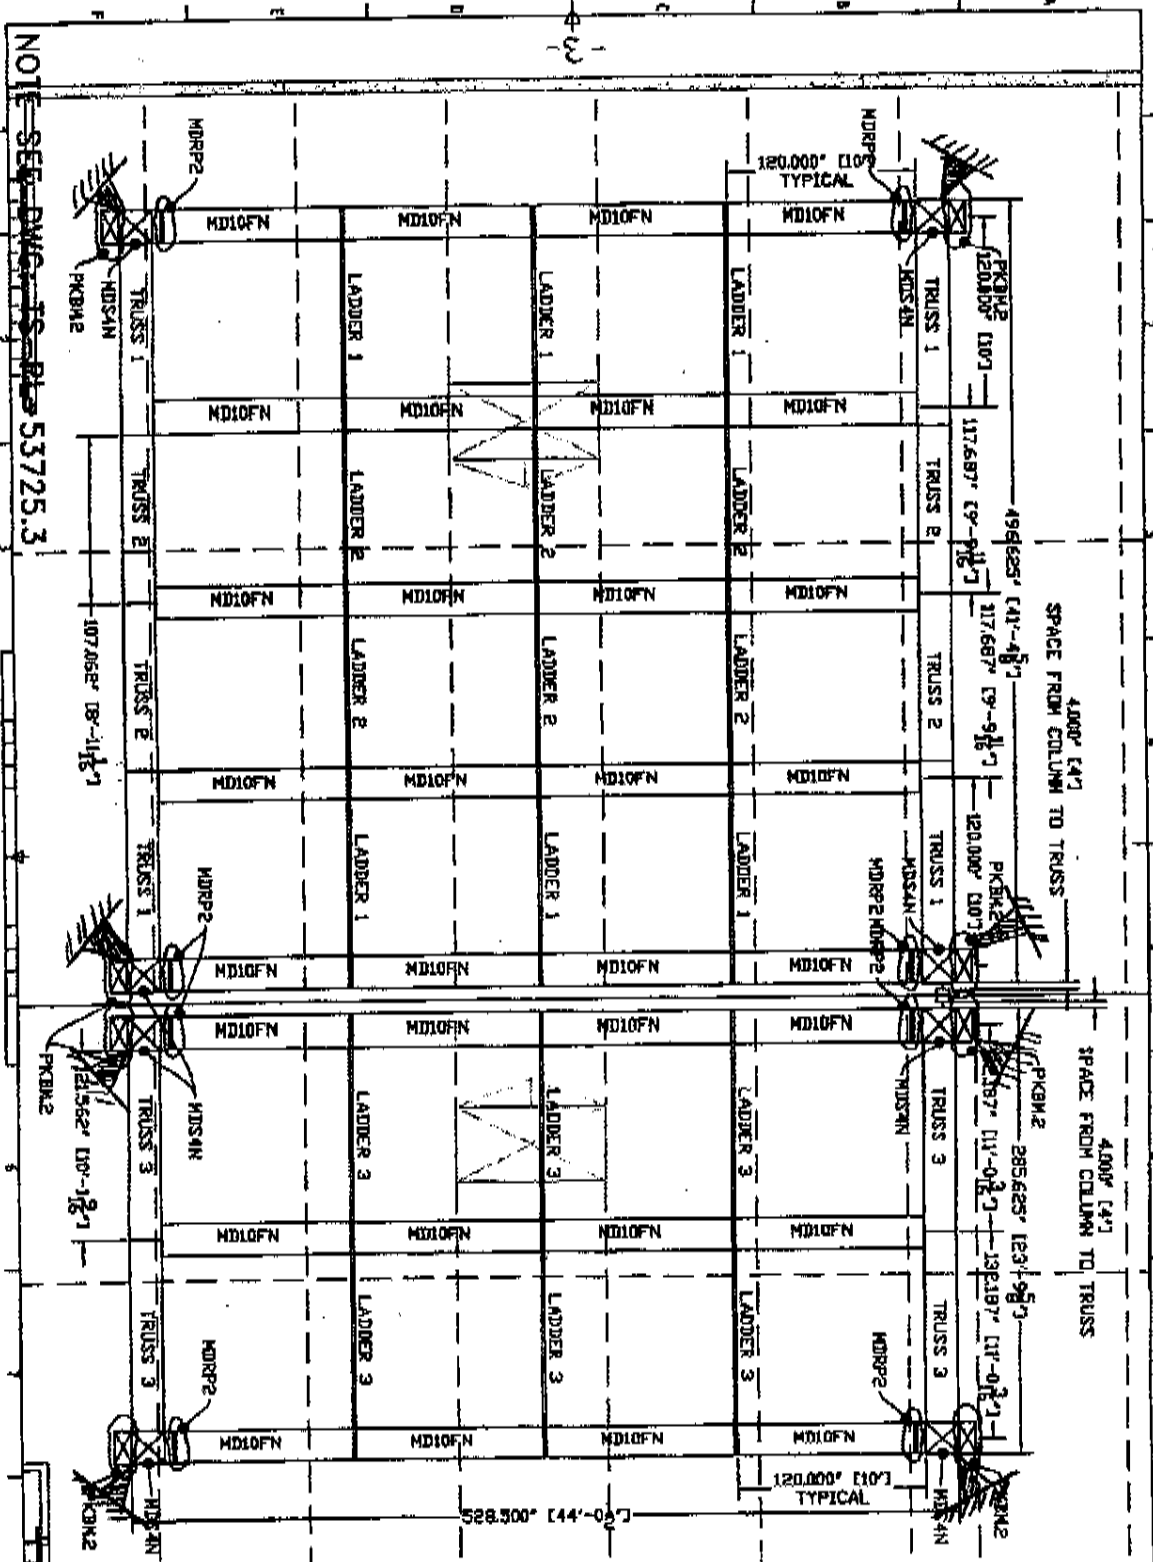

NOTE SEE DWG. IS PL 53725.3

Figure 1 - Plan View of Support Structure

 Indicates  
 Lateral  
 Support  
 Point to  
 Roof Structure  
 Above  
 (8 Ports Req.)

NO.	DESCRIPTION	DATE	BY